


LEGENDA:

- EXIST. NADZEMNE NN VEDENIE
- DEM. NADZEMNE NN VEDENIE
- EXIST. STLP NN BETON / DREVO
- DEM. STLP NN BETON / DREVO

OREZANIE STROMOV V OCHRANNOM PASME NNS

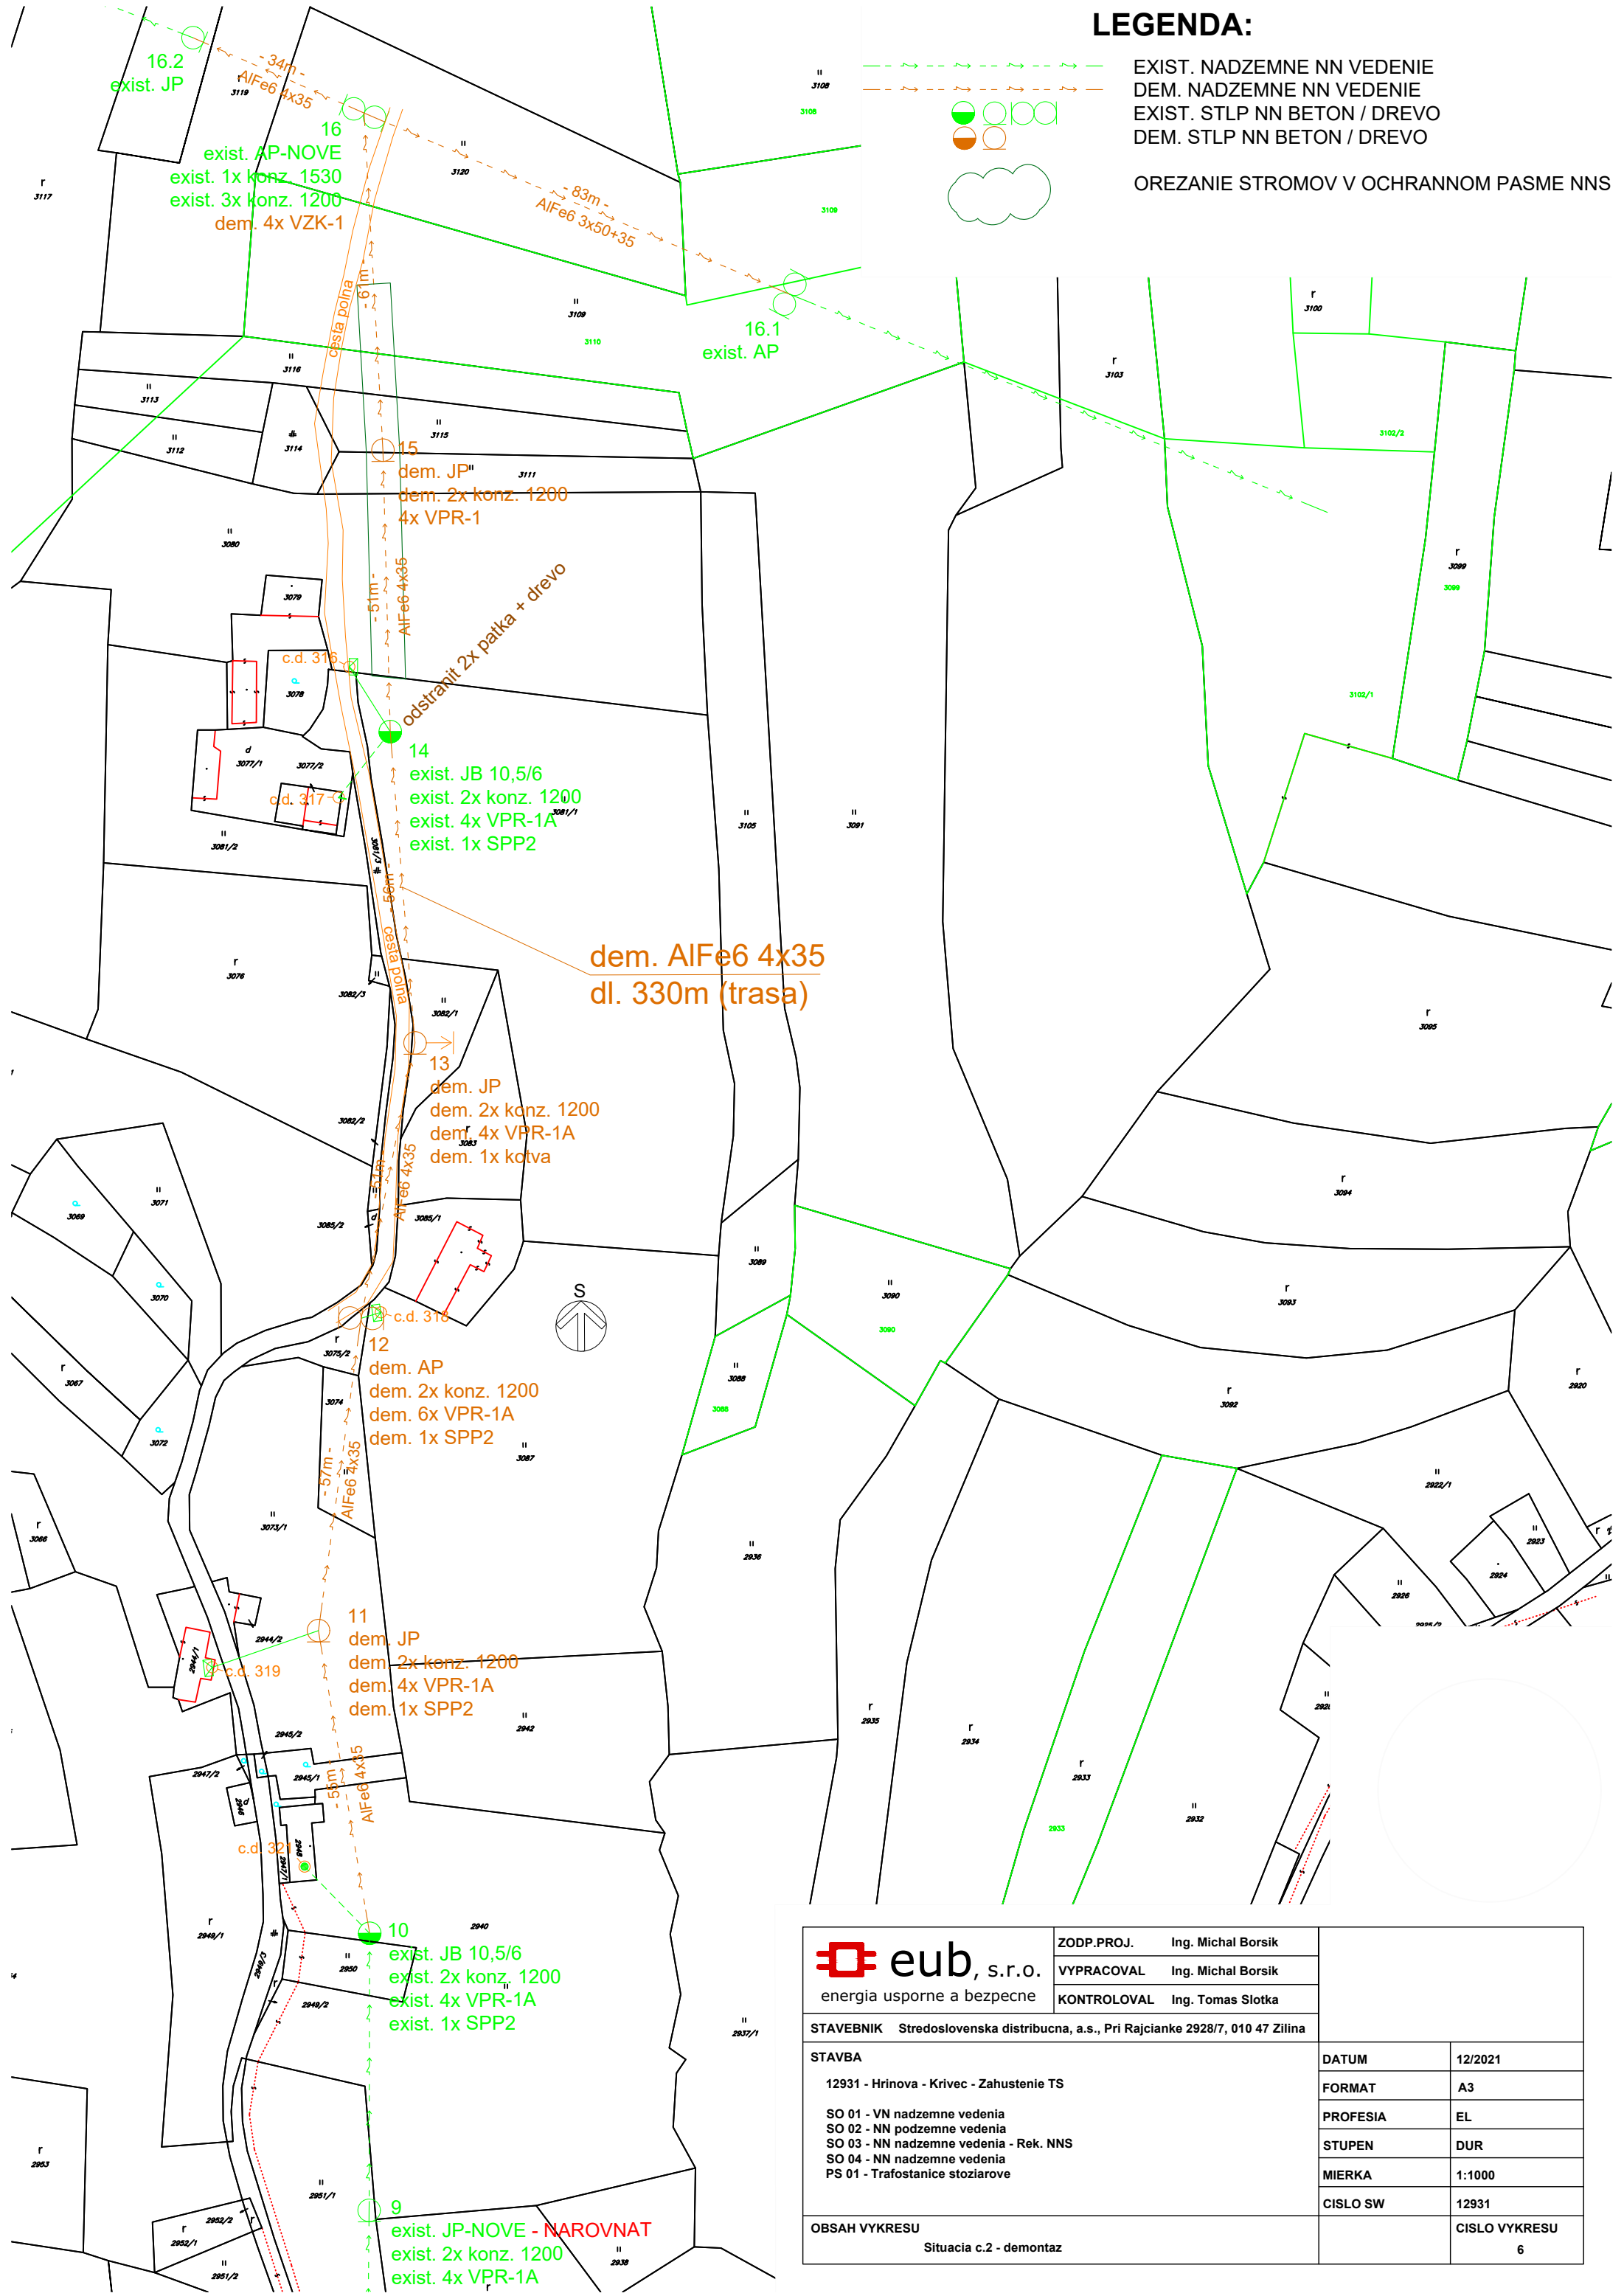

eub, s.r.o. energia usporne a bezpecne	ZODP.PROJ.	Ing. Michal Borsik
	VYPRACOVAL	Ing. Michal Borsik
	KONTRLOVAL	Ing. Tomas Slotka
STAVEBNIK Stredoslovenska distribucna, a.s., Pri Rajcianke 2928/7, 010 47 Zilina		
STAVBA 12931 - Hrinova - Krivec - Zahustenie TS SO 01 - VN nadzemne vedenia SO 02 - NN podzemne vedenia SO 03 - NN nadzemne vedenia - Rek. NNS SO 04 - NN nadzemne vedenia PS 01 - Trafostanice stoziarove		
OBSAH VYKRESU Situacia c.2 - demontaz		DATUM 12/2021 FORMAT A3 PROFESIA EL STUPEN DUR MIERKA 1:1000 CISLO SW 12931 CISLO VYKRESU 6