


LEGENDA:

- EXIST NADZEMNE VN VEDENIE
 - NOVE NADZEMNE VN VEDENIE
 - NOVE PODZEMNE NN VEDENIE
 - EXIST. NADZEMNE NN VEDENIE
 - REKON. NADZEMNE NN VEDENIE - BEZ ZMENY TRASY
 - ZNOVUMONT. NADZEMNE NN VEDENIE
 - OCHRANNE PASMO VEDENIA VN / NN
 - ZNOVUMONTAZ ZEMNE LANO
 - EXIST. PRIHRADOVY STOZIAR VN
 - EXIST. STLP NN BETON / DREVO
 - NOVY STLP NN BETON / DREVO
 - NOVY USEKOVY ODPOJOVAC
 - VYSTRAZNA TABULKA
 - NOVY ZVODIC PREPATIA VN
 - NOVA SKRINA VRIS
 - NOVY ZVODIC PREPATIA NN
 - NOVE UZEMNENIE NN
 - NOVA 1-STLPOVA TS
- VYRUB STROMOV V OCHRANNOU PASME VN/VN

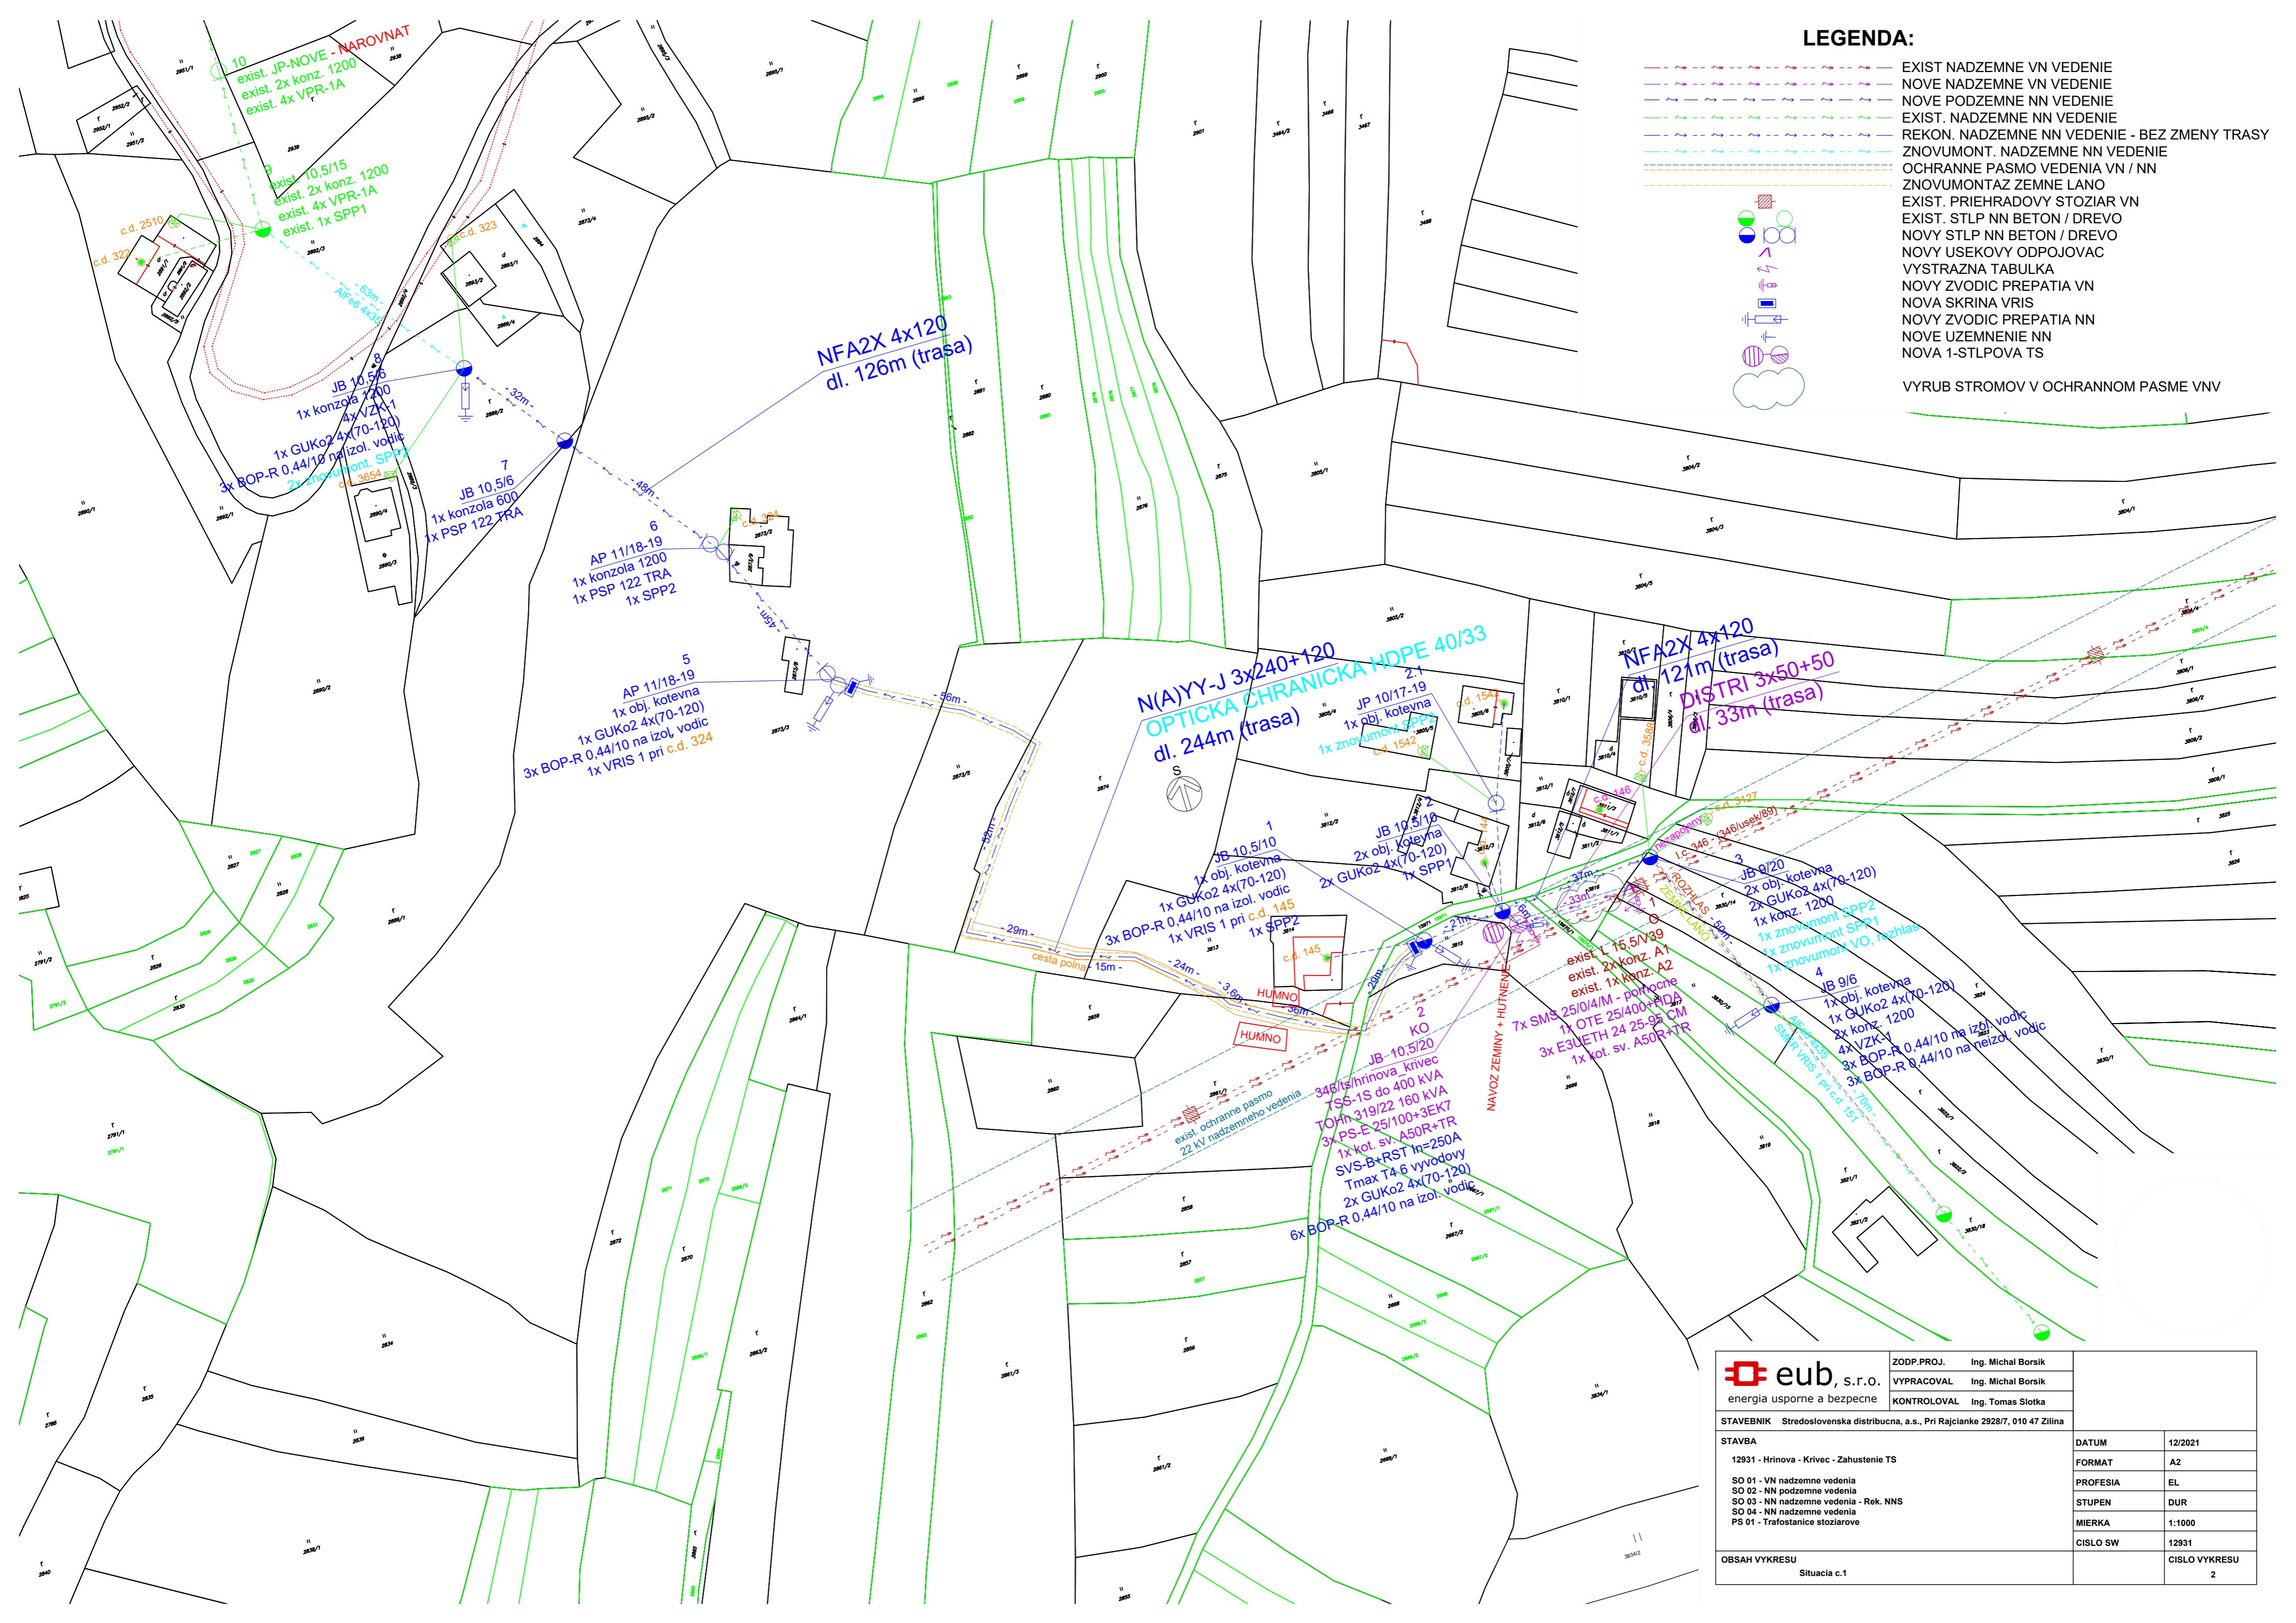

eub, S. r. o. energia usporne a bezpecne	ZODP.PROJ.	Ing. Michal Borsik			
	VYPRACOVAL	Ing. Michal Borsik			
	KONTROLOVAL	Ing. Tomas Slotka			
STAVEBNIK	Stredoslovenska distribucna, a.s., Pri Rajcianke 2928/7, 010 47 Zilina				
STAVBA	12931 - Hrinova - Krivec - Zahustenie TS			DATUM	12/2021
SO 01 - VN nadzemne vedenia				FORMAT	A2
SO 02 - NN podzemne vedenia				PROFESIA	EL
SO 03 - NN nadzemne vedenia - Rek. NNS				STUPEN	DUR
SO 04 - NN nadzemne vedenia				MIERKA	1:1000
PS 01 - Trafostanice stoziarove				CISLO SW	12931
OBSAH VYKRESU	Situacia c.1			CISLO VYKRESU	2