







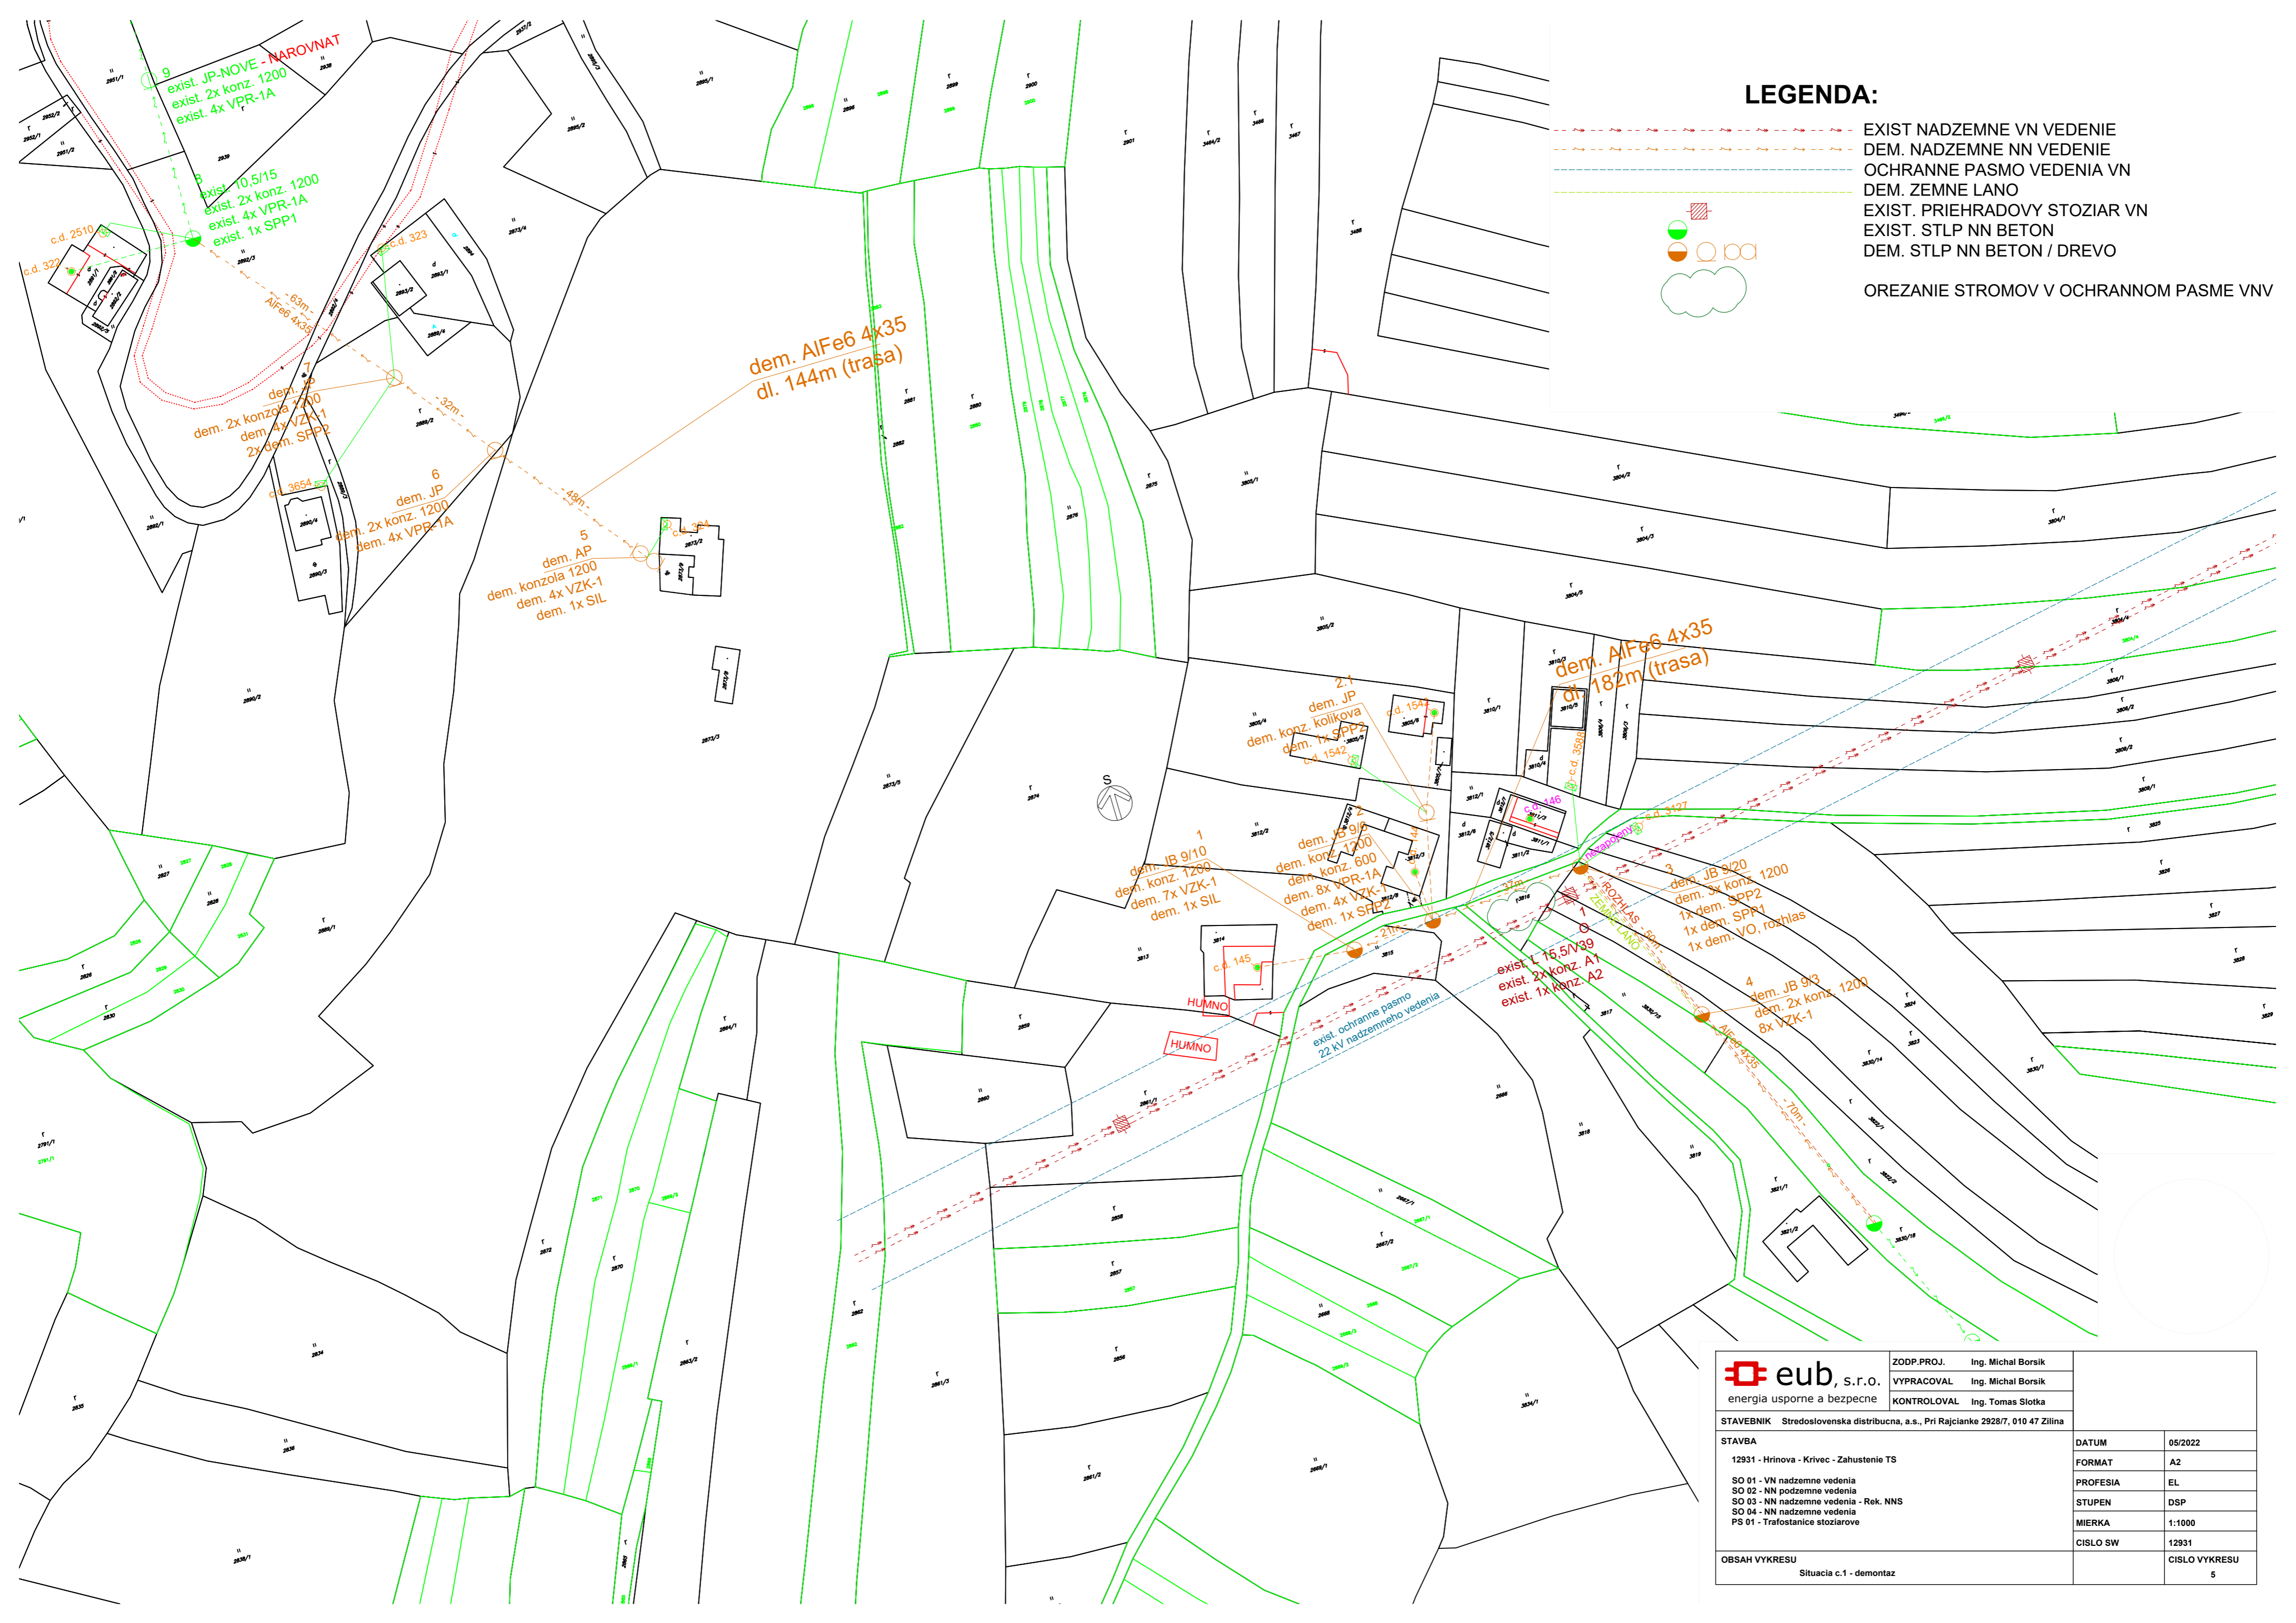



LEGENDA:

-  EXIST NADZEMNE VN VEDENIE
-  DEM. NADZEMNE NN VEDENIE
-  OCHRANNE PASMO VEDENIA VN
-  DEM. ZEMNE LANO
-  EXIST. PRIHRADOVY STOZIAR VN
-  EXIST. STLP NN BETON
-  DEM. STLP NN BETON / DREVO
-  OREZANIE STROMOV V OCHRANNO M PASME VN

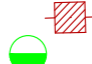

| | | |
|---|--|--------------------|
|  eub , s.r.o. energia usporne a bezpecne | ZODP.PROJ. | Ing. Michal Borsik |
| | VYPRACOVAL | Ing. Michal Borsik |
| | KONTROLOVAL | Ing. Tomas Slotka |
| STAVEBNIK | Stredoslovenska distribucna, a.s., Pri Rajcianke 2928/7, 010 47 Zilina | |
| STAVBA | 12931 - Hrinova - Krivec - Zahustenie TS | |
| SO 01 - VN nadzemne vedenia | DATUM | 05/2022 |
| SO 02 - NN podzemne vedenia | FORMAT | A2 |
| SO 03 - NN nadzemne vedenia - Rek. NNS | PROFESIA | EL |
| SO 04 - NN nadzemne vedenia | STUPEN | DSP |
| PS 01 - Trafostanice stoziarove | MIERKA | 1:1000 |
| | CISLO SW | 12931 |
| OBSAH VYKRESU | Situacia c.1 - demontaz | CISLO VYKRESU |
| | | 5 |